




1 BITUMINOUS CONCRETE SPORT SURFACE
NOT TO SCALE

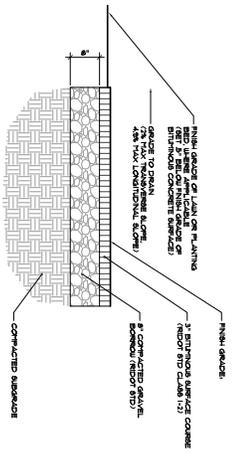


2 BITUMINOUS CONCRETE SIDEWALK
NOT TO SCALE

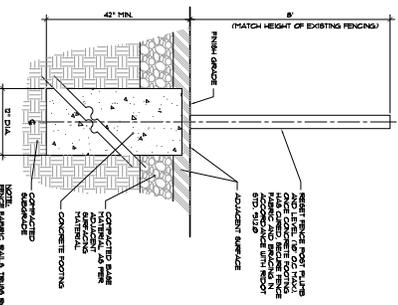


3 RE-SET CHAIN LINK FENCE POST
(8' HEIGHT)
NOT TO SCALE

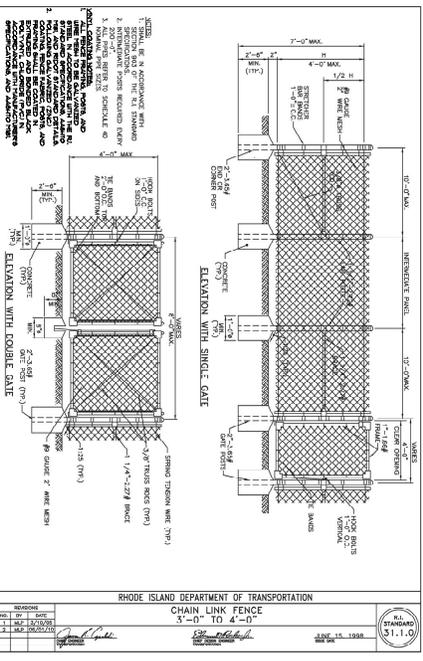


RHODE ISLAND DEPARTMENT OF TRANSPORTATION
CHAIN LINK FENCE

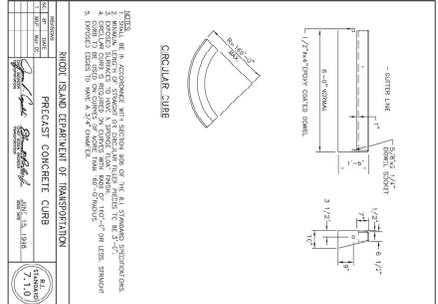


RHODE ISLAND DEPARTMENT OF TRANSPORTATION
PRECAST CONCRETE CURB

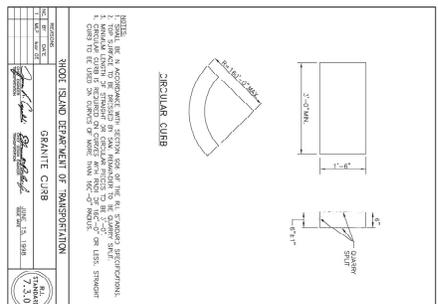


RHODE ISLAND DEPARTMENT OF TRANSPORTATION
GRANITE CURB

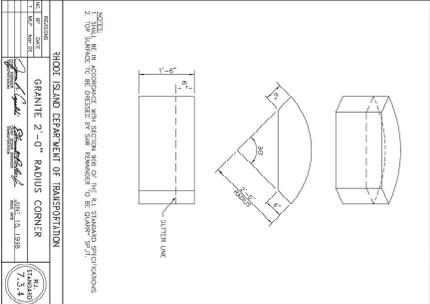

RHODE ISLAND DEPARTMENT OF TRANSPORTATION
GRANITE 2'-0" RADIUS CORNER

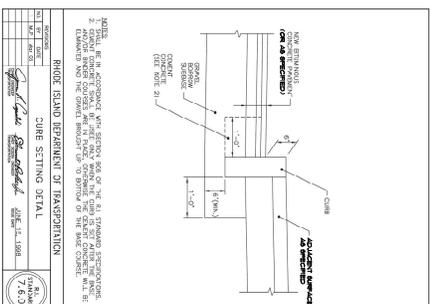

RHODE ISLAND DEPARTMENT OF TRANSPORTATION
CURB SETTING DETAIL

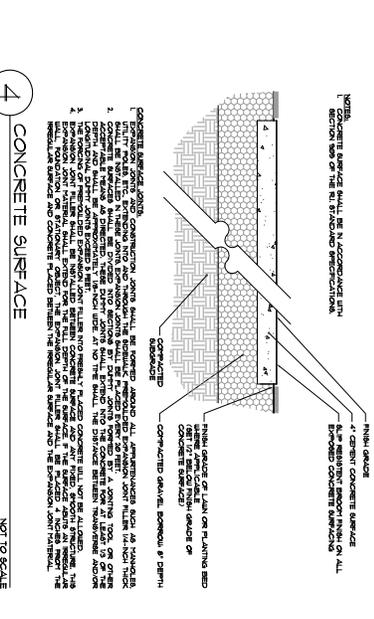

CONCRETE SURFACE

REVISIONS


Onna Moniz-John Park/
Central Ave. Playground
Surfacing
Improvements Project

Map 205, Block 18, Parcel 29
Central Avenue
East Providence, RI

Prepared For:
The City of East Providence, RI

Kevin M. Alverson
LANDSCAPE ARCHITECTURE
1000
Westwood 01092
kmalverson@aol.com

Project #: 2134.101
Scale: As Shown
Drawn By: KMA
Checked By: KMA
Date: September 2015

Sheet 3 of 3

3